

Eastern Nova Scotia Regional Planning Draft Zoning Map: Richmond - Louisdale

Legend

Zoning

RG Rural General	MS Main Street	CR Commercial Recreation
AP Agriculture Potential	GC General Centre	HWY Highway Commercial
RC Rural Commercial	R Residential Centre	I Institutional
RM Rural Industrial	MI Light Industrial Centre	PO Parks and Open Space
RL Lakeshore	RCD Comprehensive Development District	C Conservation
HC Hamlet Core	RF Fishing	WP Source Water Protection
HR Hamlet Residential		

Other

First Nations Lands
EDCPC Zoned Areas

North



Scale



Date


Last Updated:
6/17/2022

UPLAND
PLANNING + DESIGN STUDIO

Data

Basemap: Province of Nova Scotia, Esri Canada, Esri, HERE, Garmin, SafeGraph, METI/NASA, USGS, NRCAN, Parks Canada

Zoning Layer: UPLAND Planning + Design

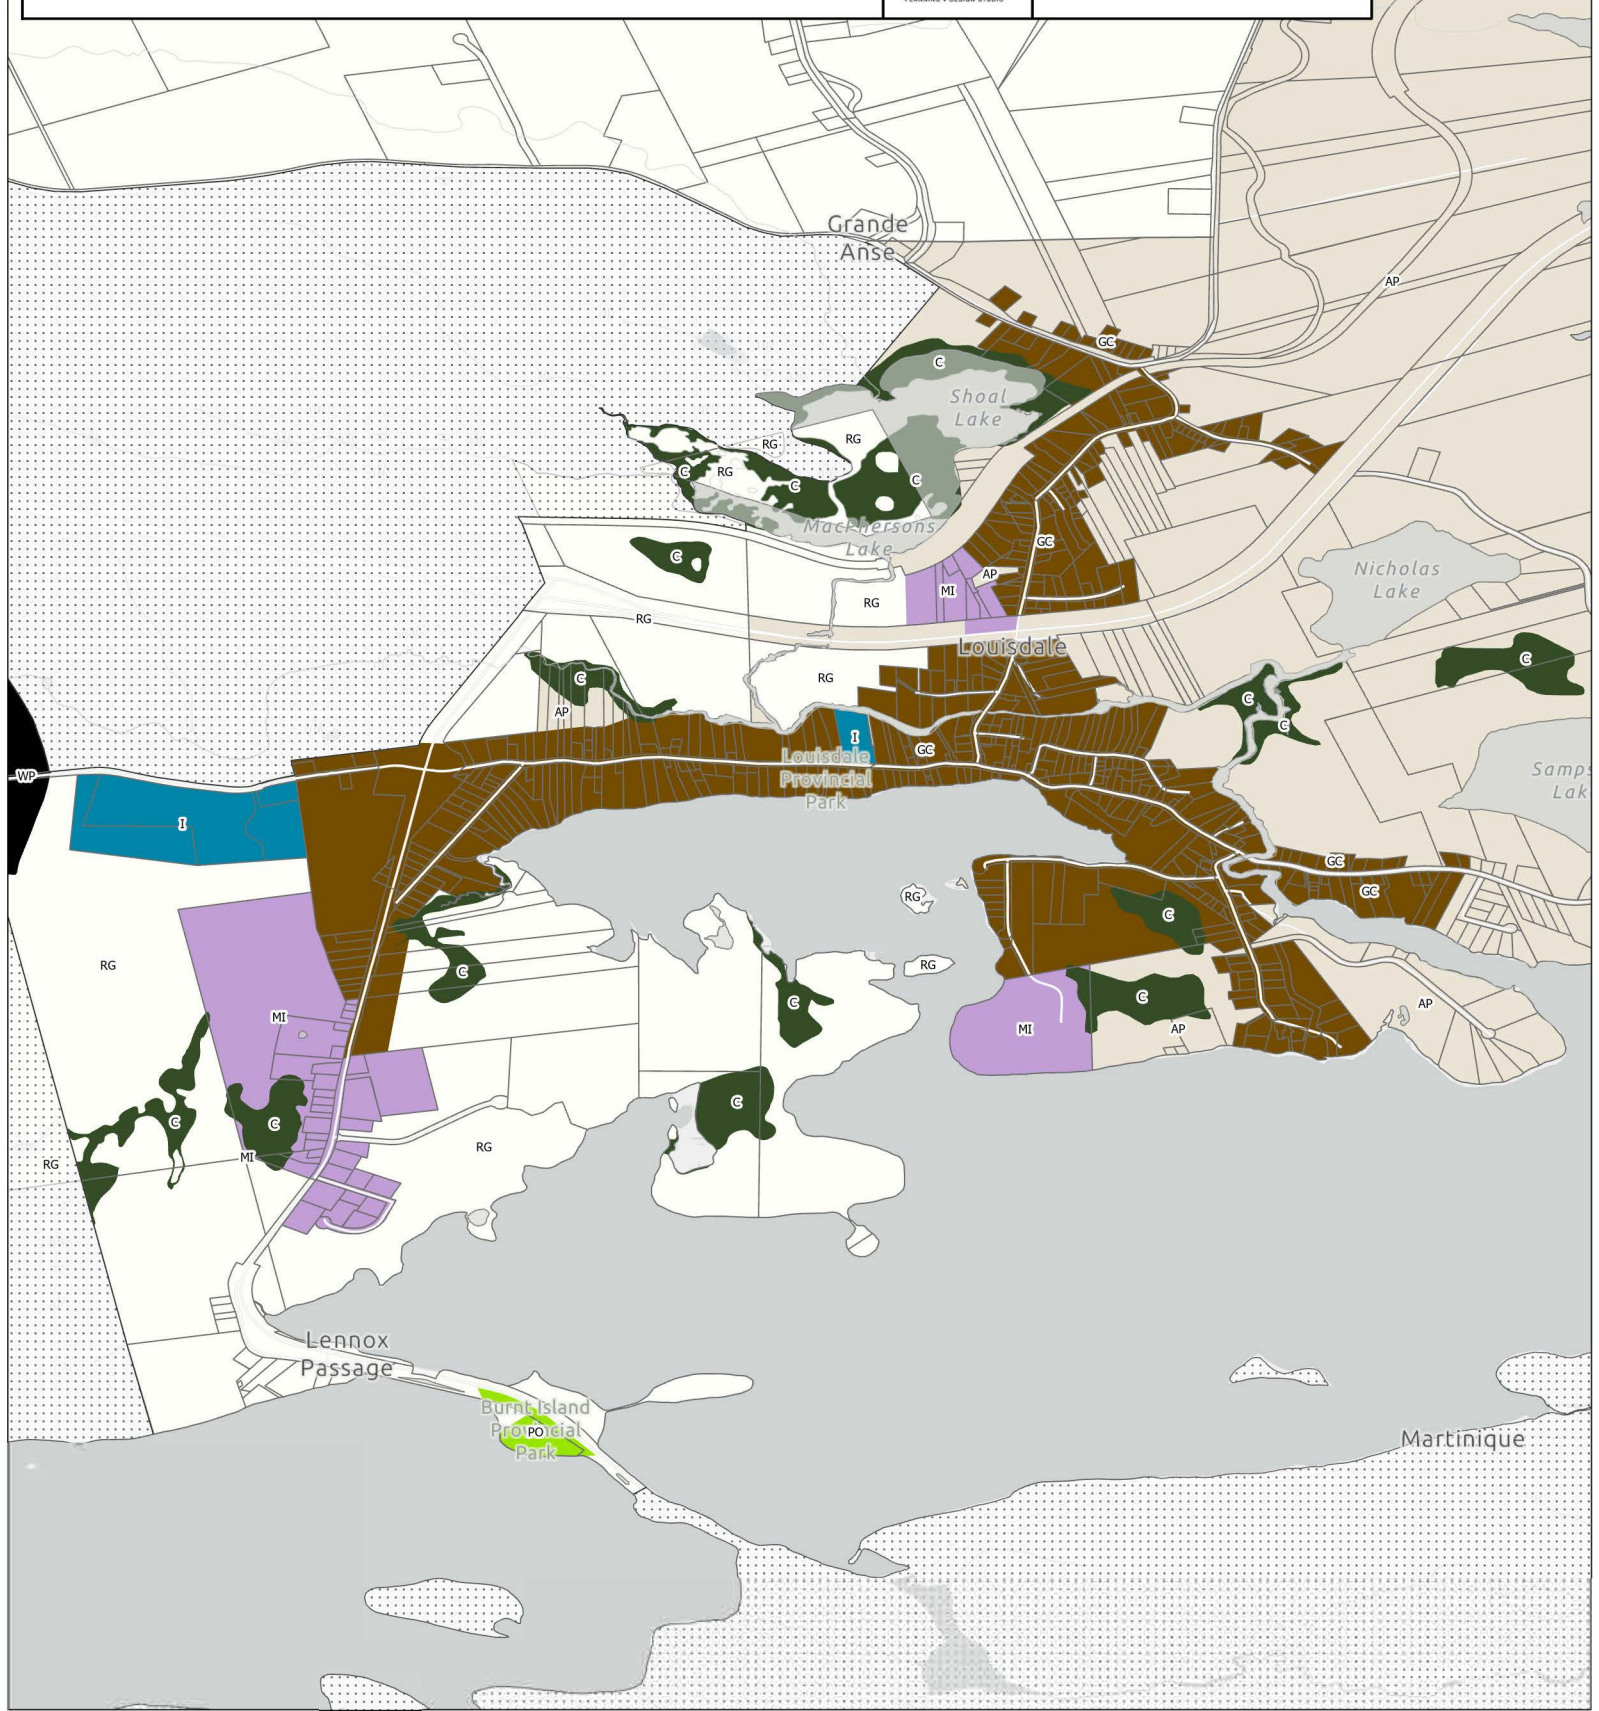

Eastern Nova Scotia Regional Planning

Draft Zoning Map: Richmond - River Bourgeois

Legend

Zoning

RG Rural General	MS Main Street	CR Commercial Recreation
AP Agriculture Potential	GC General Centre	HWY Highway Commercial
RC Rural Commercial	R Residential Centre	I Institutional
RM Rural Industrial	MI Light Industrial Centre	PO Parks and Open Space
RL Lakeshore	RCD Comprehensive Development District	C Conservation
HC Hamlet Core	RF Fishing	WP Source Water Protection
HR Hamlet Residential		

Other

First Nations Lands
EDCPC Zoned Areas

North



Scale



Date

Last Updated:
6/17/2022

UPLAND
PLANNING + DESIGN STUDIO

Data

Basemap: Province of Nova Scotia, Esri Canada, Esri, HERE, Garmin, SafeGraph, METI/NASA, USGS, NRCAN, Parks Canada
Zoning Layer: UPLAND Planning + Design



Eastern Nova Scotia Regional Planning

Draft Zoning Map: Richmond - Sampsonville + French Cove

Legend

Zoning

RG Rural General	MS Main Street	CR Commercial Recreation
AP Agriculture Potential	GC General Centre	HWY Highway Commercial
RC Rural Commercial	R Residential Centre	I Institutional
RM Rural Industrial	MI Light Industrial Centre	PO Parks and Open Space
RL Lakeshore	RCD Comprehensive Development District	C Conservation
HC Hamlet Core	RF Fishing	WP Source Water Protection
HR Hamlet Residential		

Other

- First Nations Lands
- EDCPC Zoned Areas

North



Scale

1:30,000



Date

Last Updated:
6/17/2022

UPLAND
PLANNING + DESIGN

Data

Basemap: Province of Nova Scotia, Esri Canada, Esri, HERE, Garmin, SafeGraph, METI/NASA, USGS, NRCan, Parks Canada
Zoning Layer: UPLAND Planning + Design



Eastern Nova Scotia Regional Planning

Draft Zoning Map: Richmond - L'Ardoise

Legend

Zoning

RG Rural General	MS Main Street	CR Commercial Recreation
AP Agriculture Potential	GC General Centre	HWY Highway Commercial
RC Rural Commercial	R Residential Centre	I Institutional
RM Rural Industrial	MI Light Industrial Centre	PO Parks and Open Space
RL Lakeshore	RCD Comprehensive Development District	C Conservation
HC Hamlet Core	RF Fishing	WP Source Water Protection
HR Hamlet Residential		

Other

First Nations Lands
EDCP Zoned Areas

North



Scale



Date

Last Updated:
6/17/2022

UPLAND
PLANNING + DESIGN STUDIO

Data

Basemap: Province of Nova Scotia, Esri Canada, Esri, HERE, Garmin, SafeGraph, METI/NASA, USGS, NRCAN, Parks Canada

Zoning Layer: UPLAND Planning + Design

